




Preshift Examination Summary, Drawing Number 01

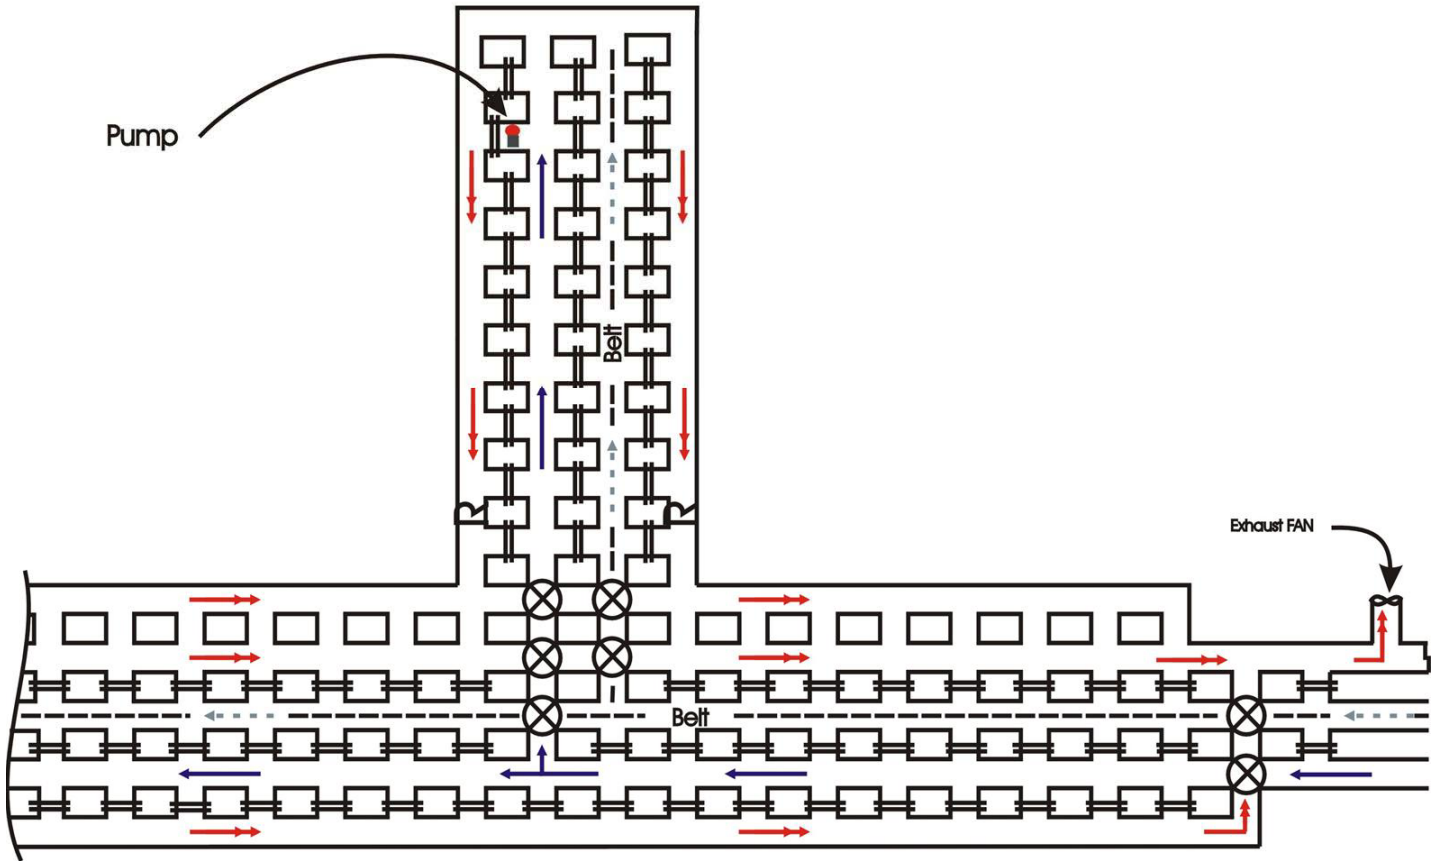


Preshift Examination Summary, Drawing No. 02

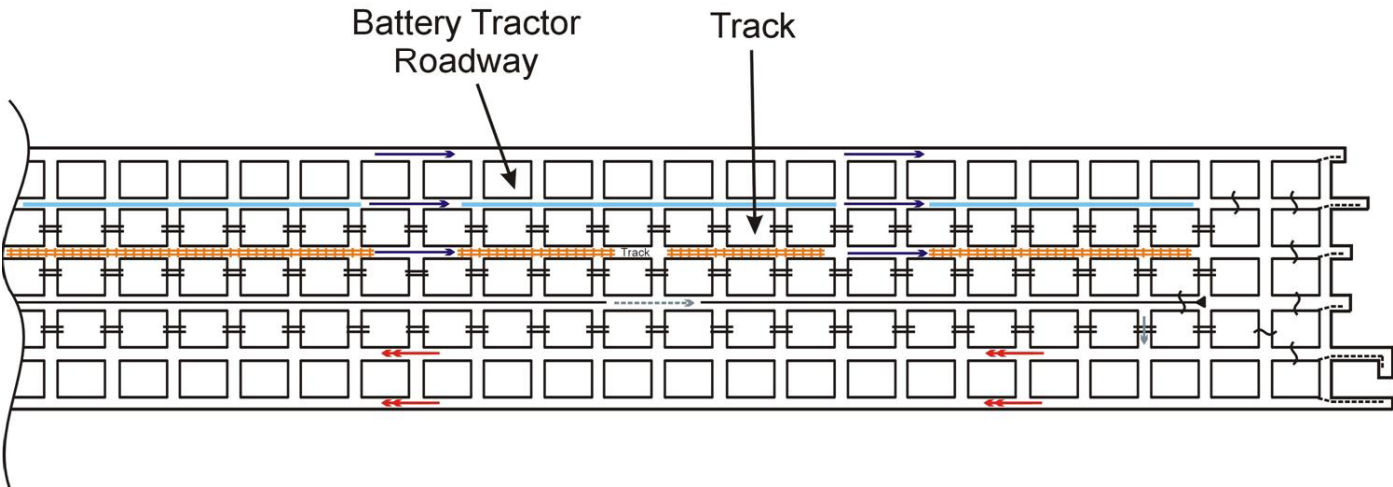


Preshift Examination Summary, Drawing No. 03

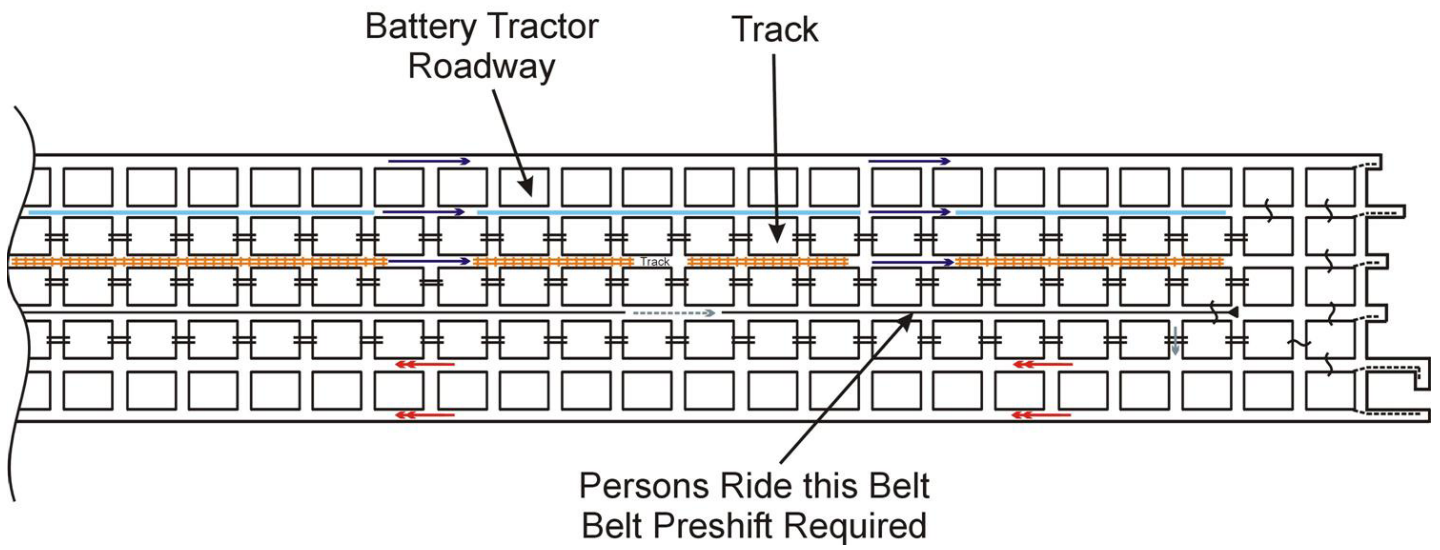


Preshift Examination Summary, Drawing No. 04

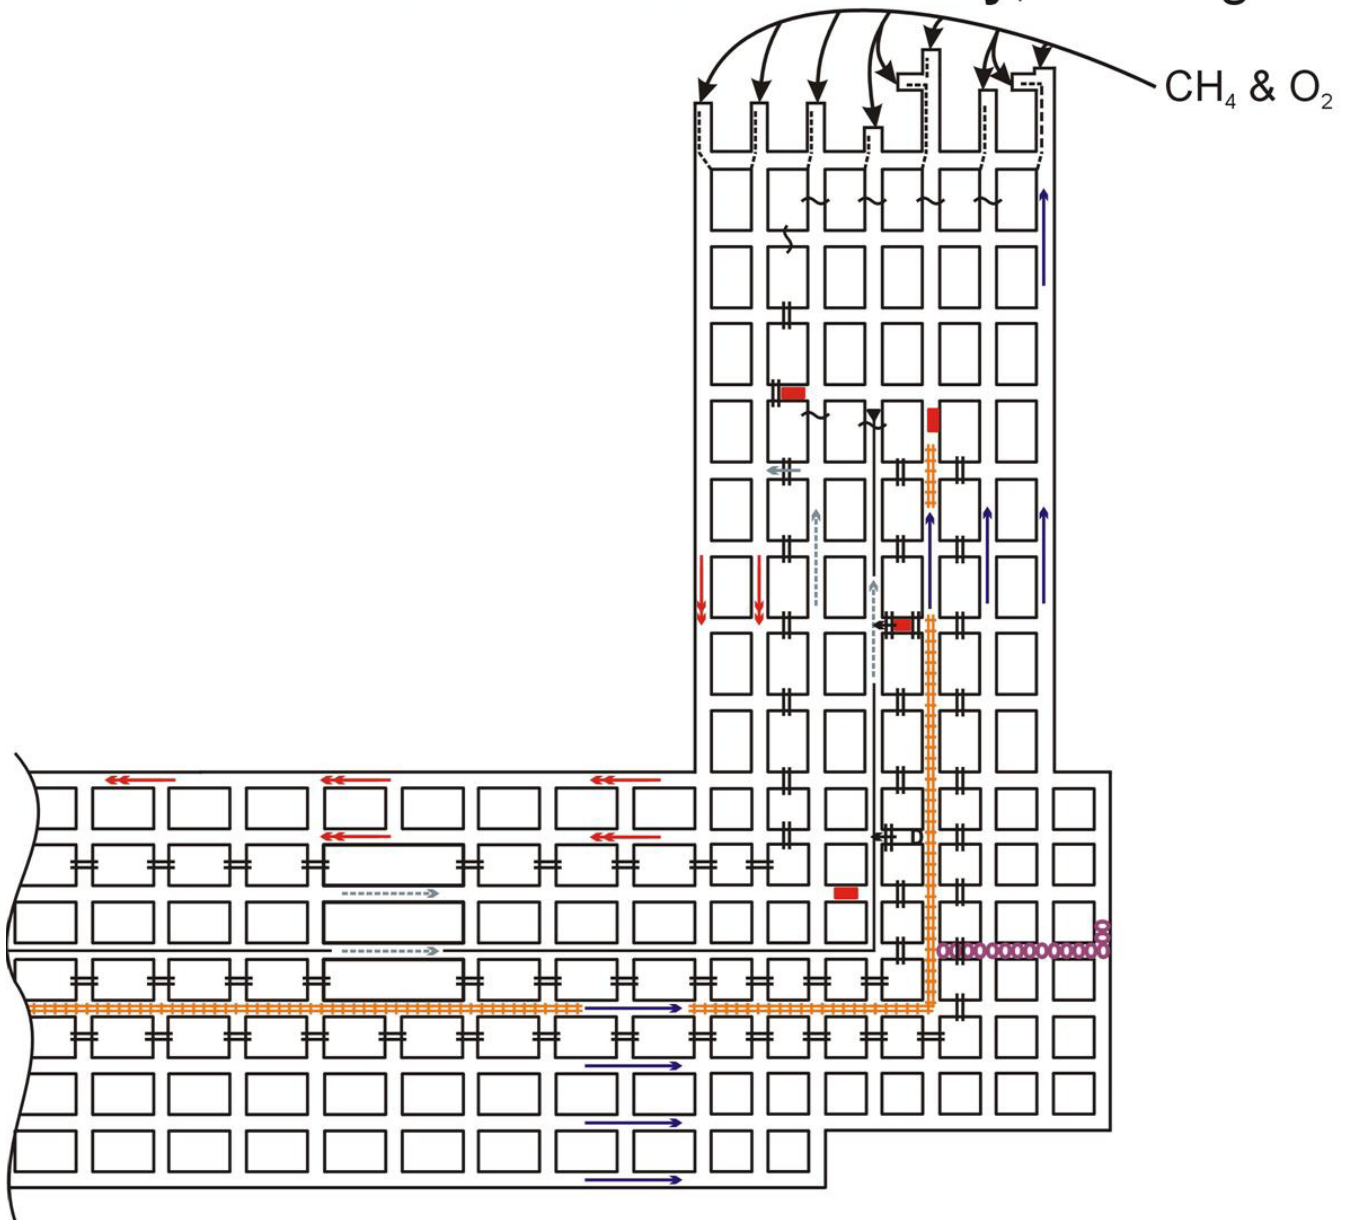


Preshift Examination Summary, Drawing No. 05

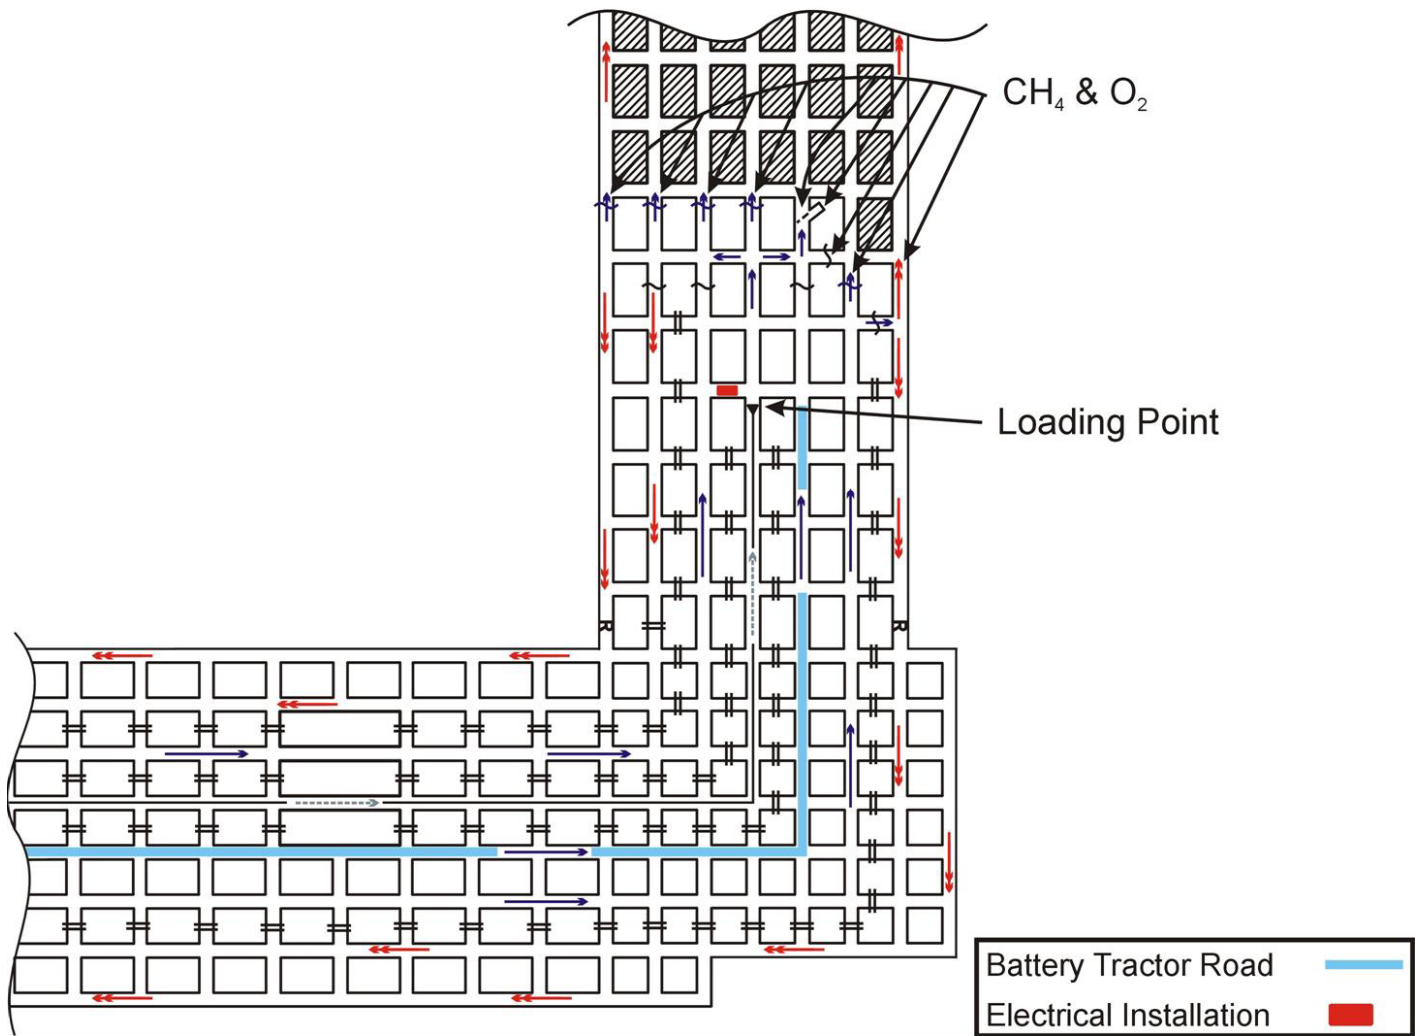


Preshift Examination Summary, Drawing No.06

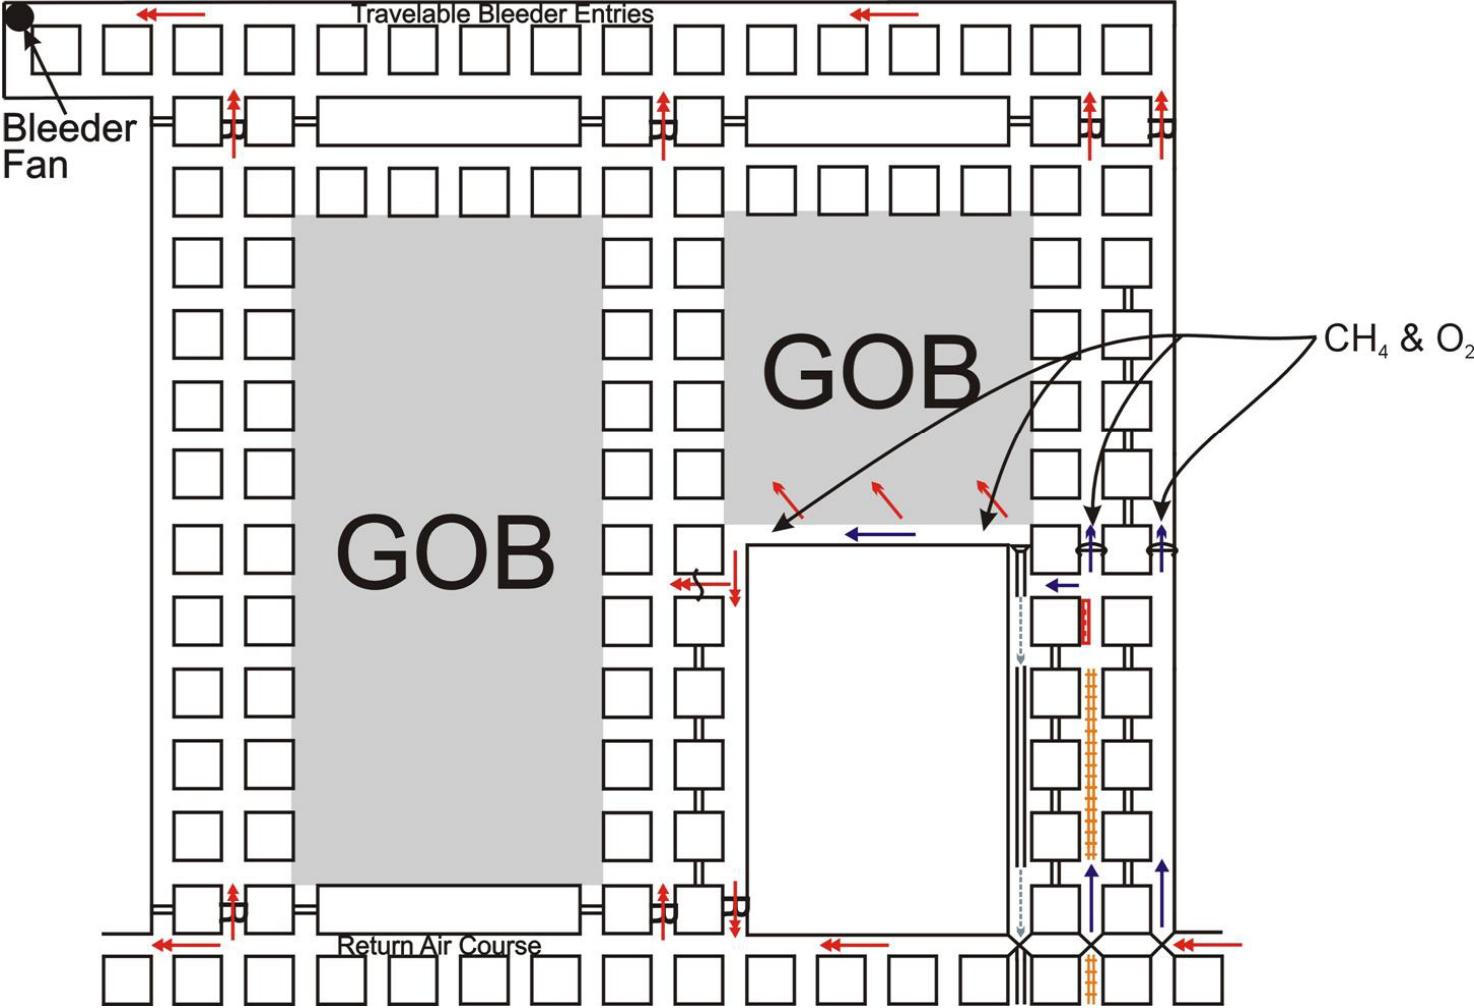


Preshift Examination Summary, Drawing No.08

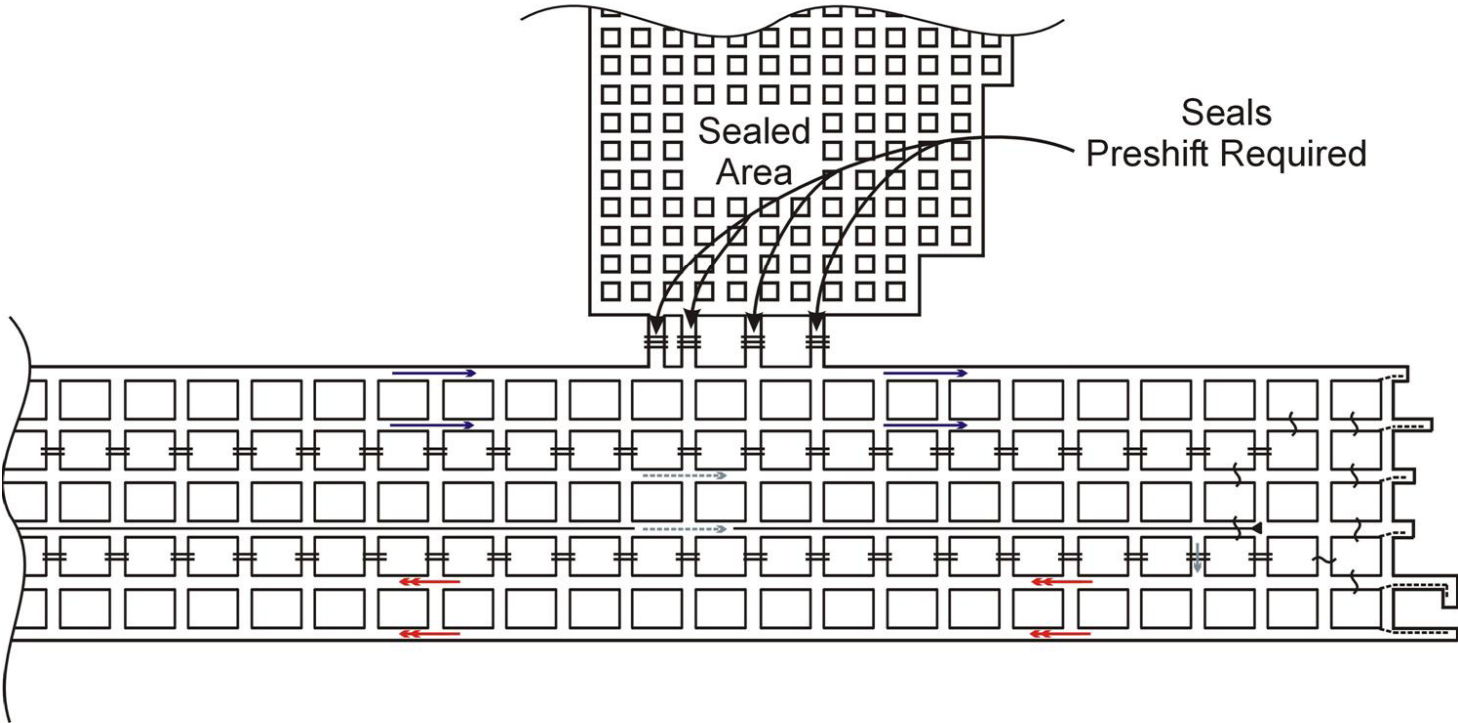

Preshift Examination Summary, Drawing No.09

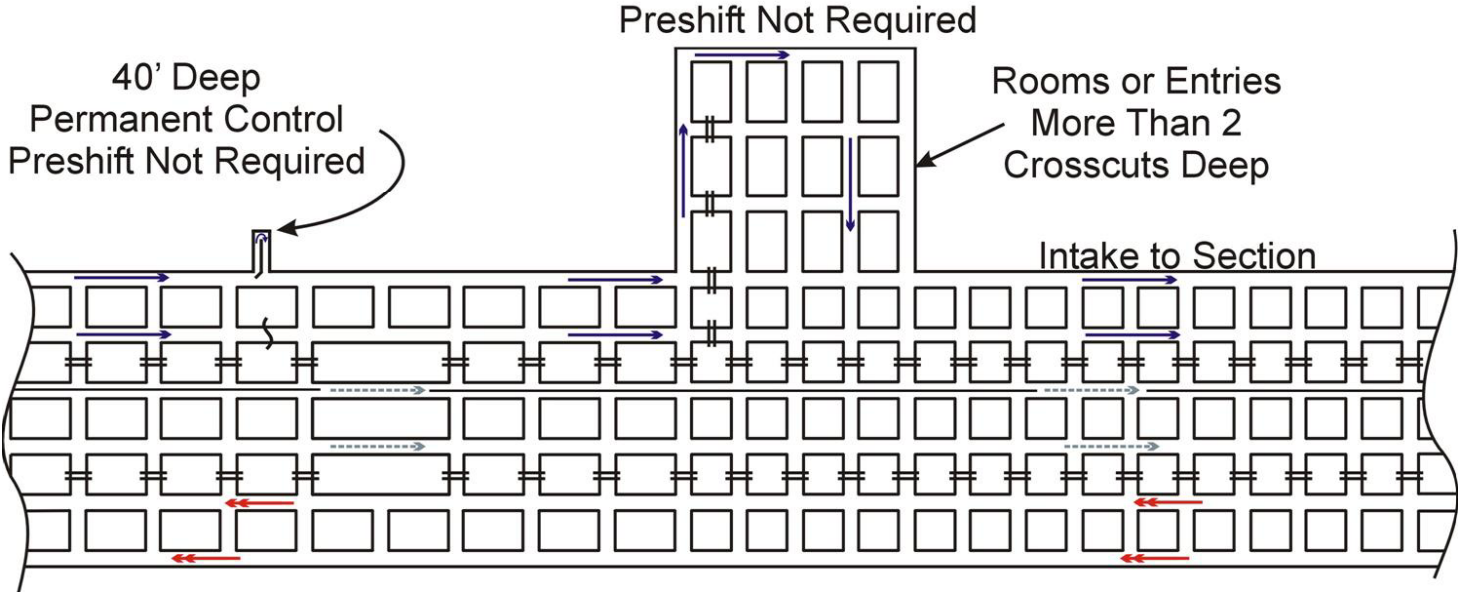


Preshift Examination Summary, Drawing No.10

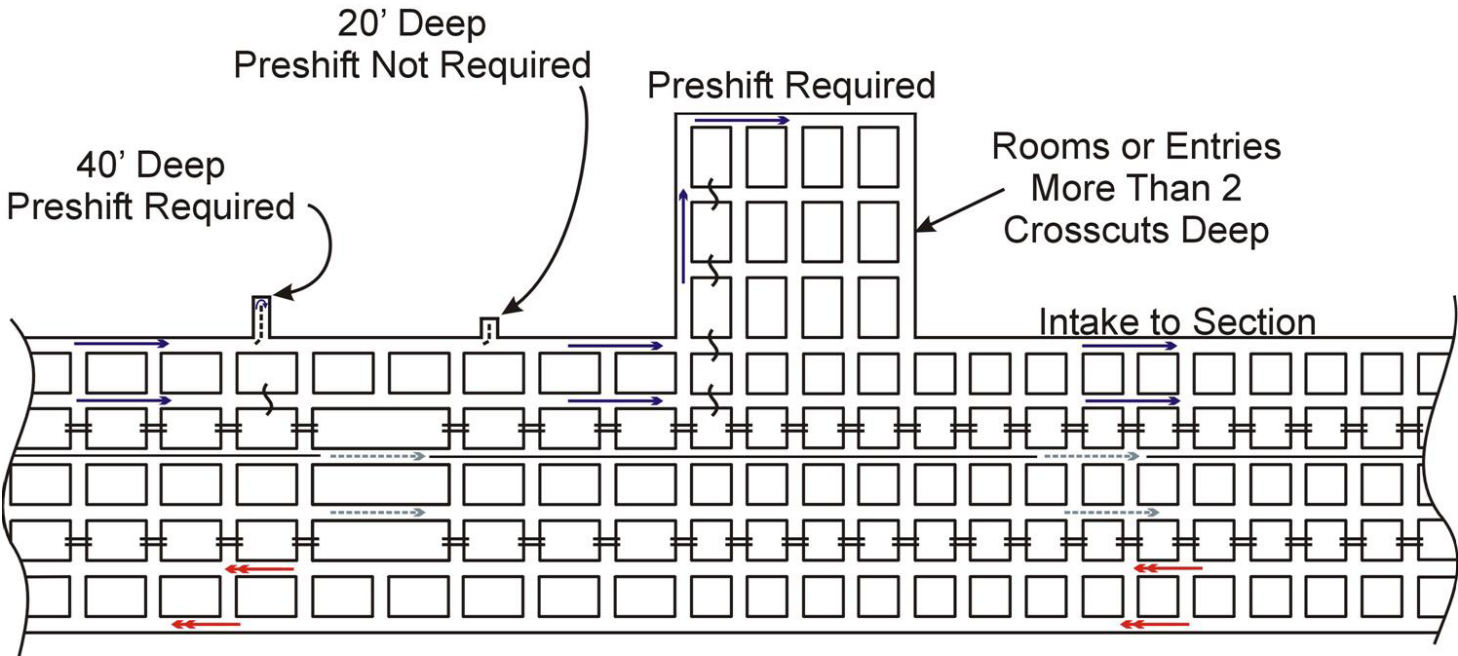


Preshift Examination Summary, Drawing Number 11

Rooms - 600 feet or Less


Intake to active section

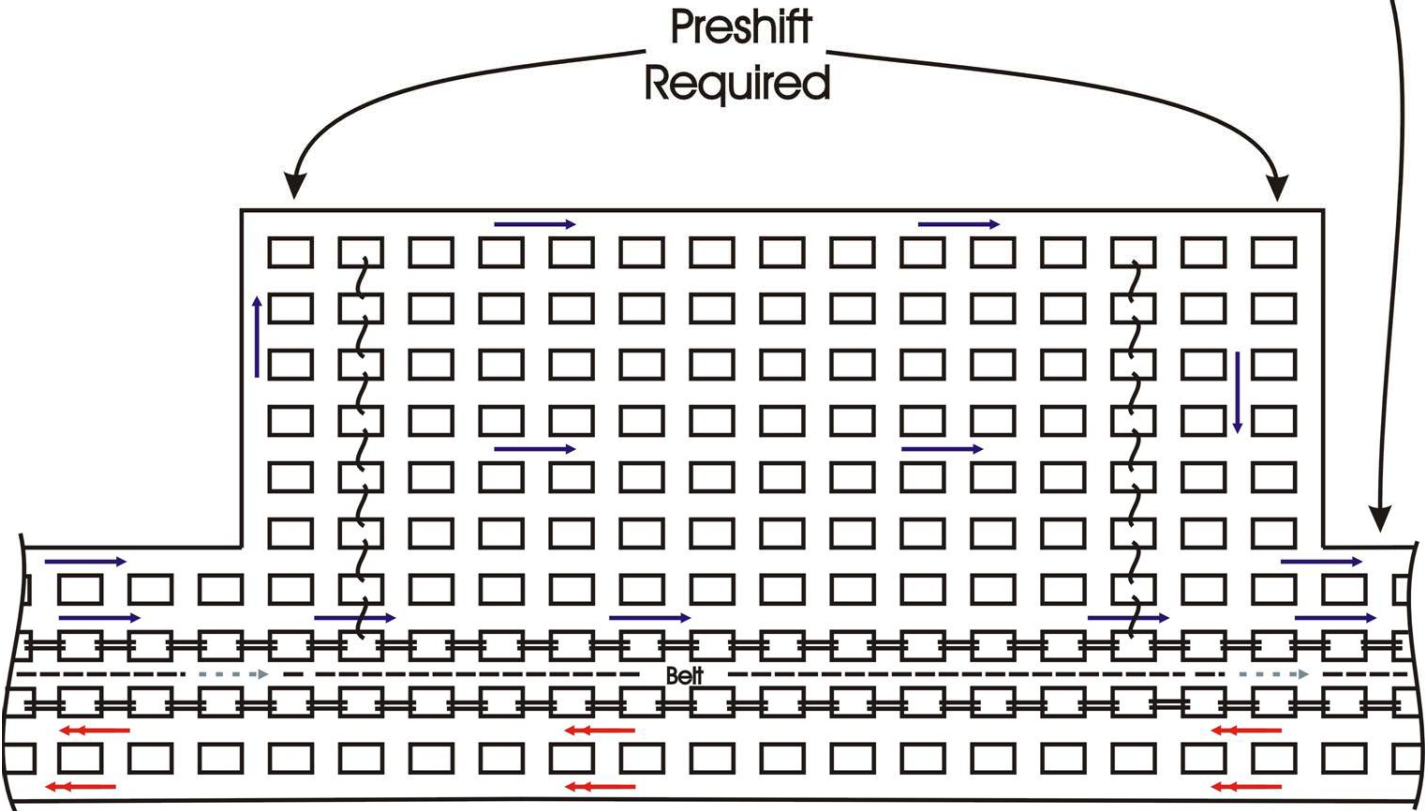


Preshift Examination Summary, Drawing No. 12

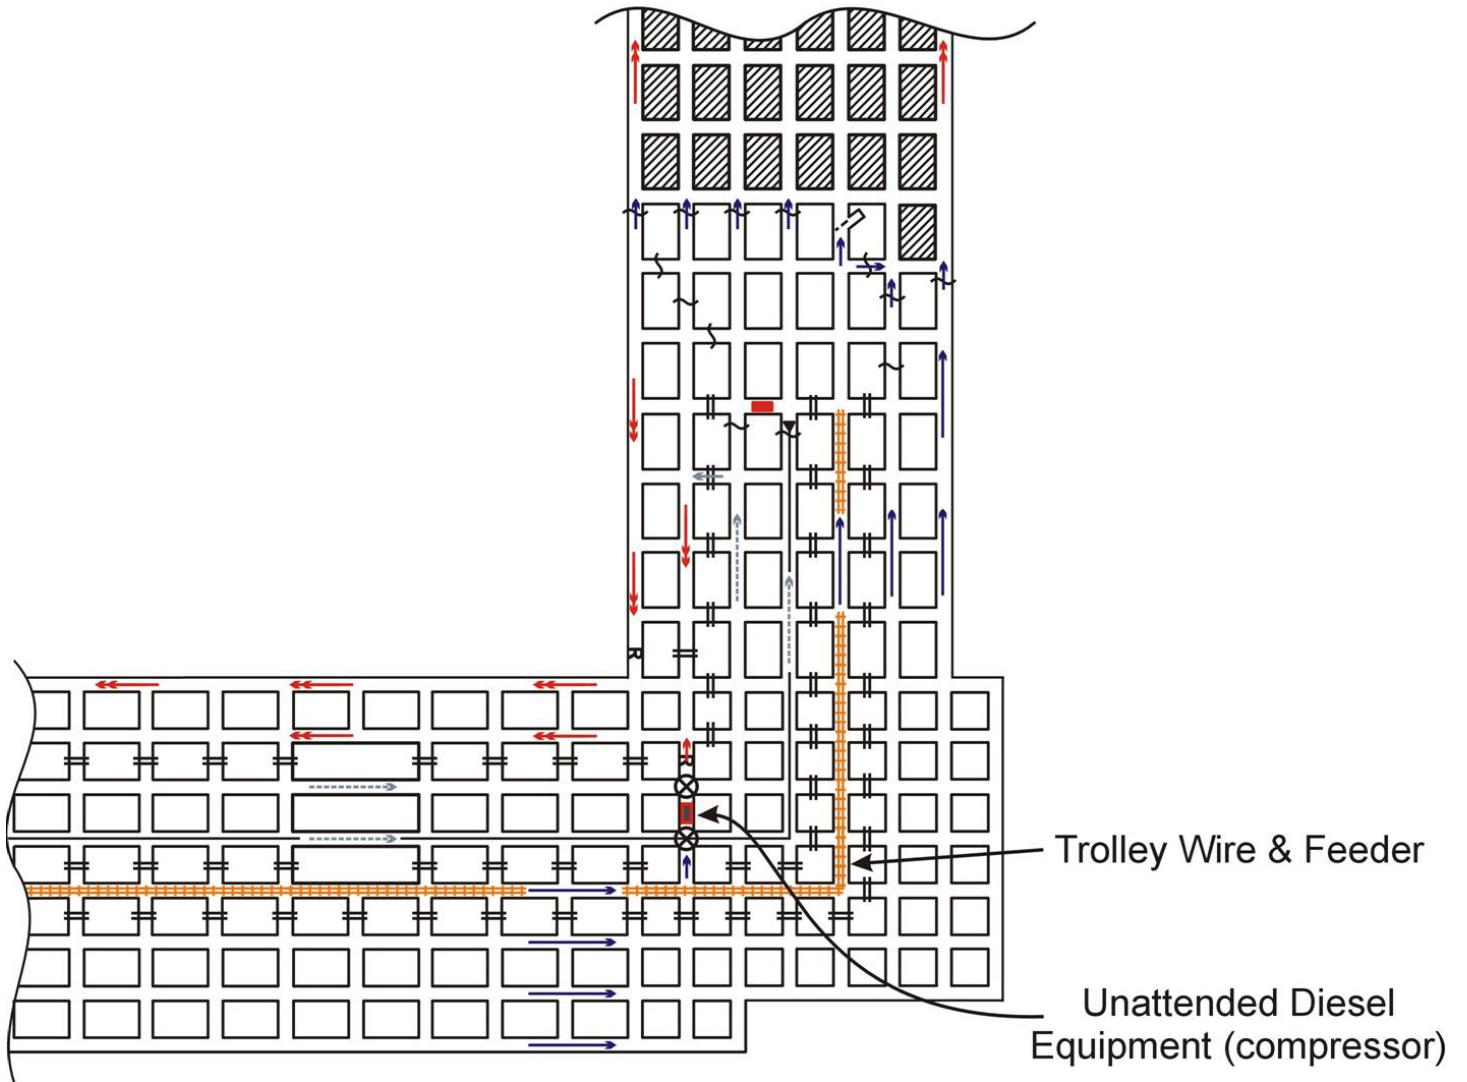


Preshift Examination Summary, Drawing No. 13

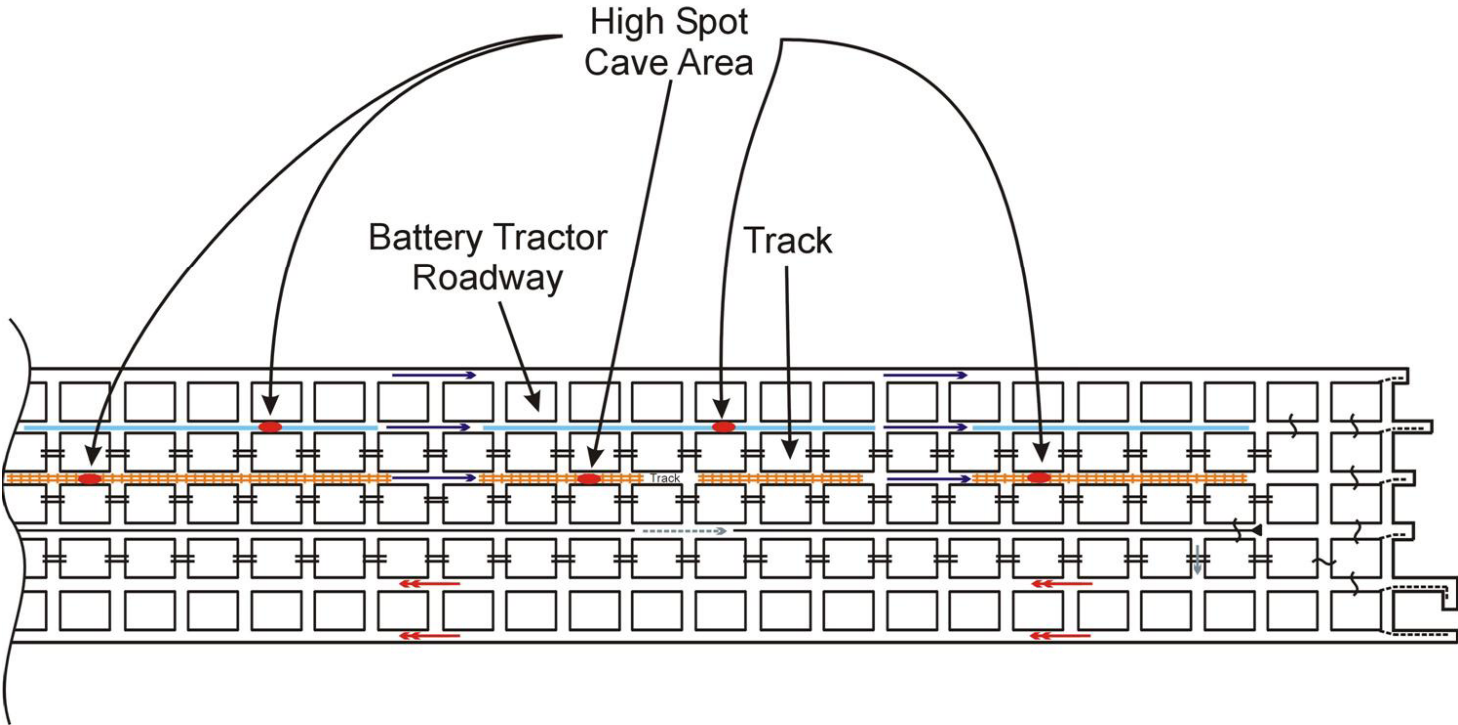

Preshift Examination Summary, Drawing No. 14

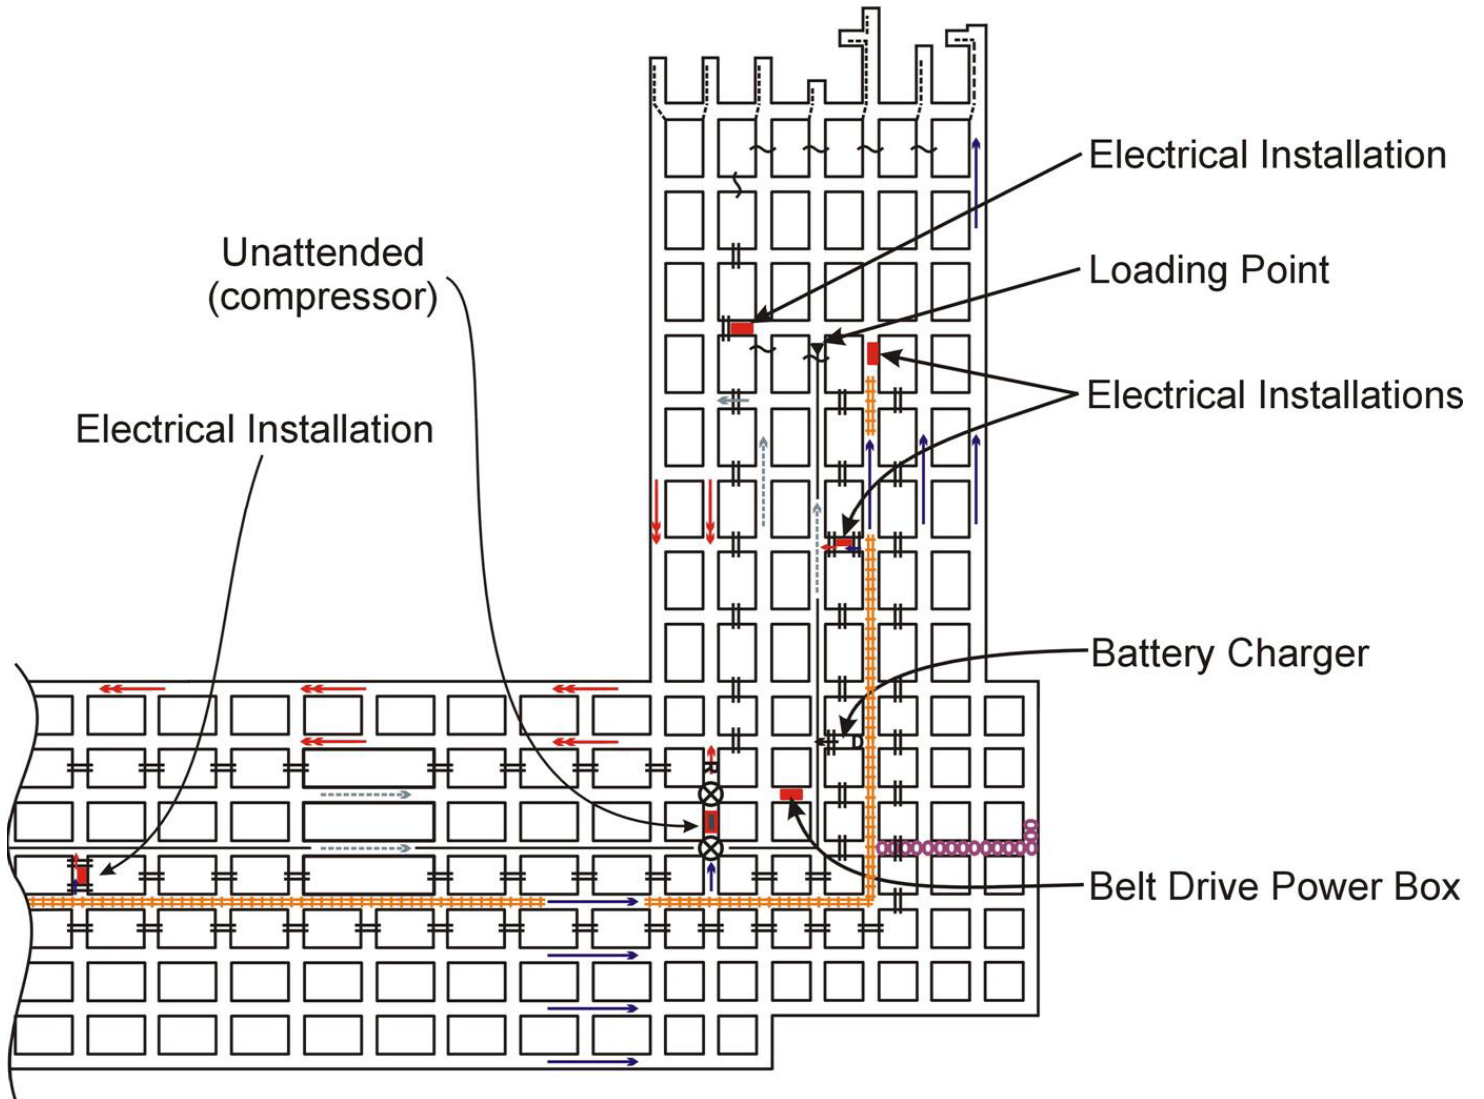


Preshift Examination Summary, Drawing No. 14a

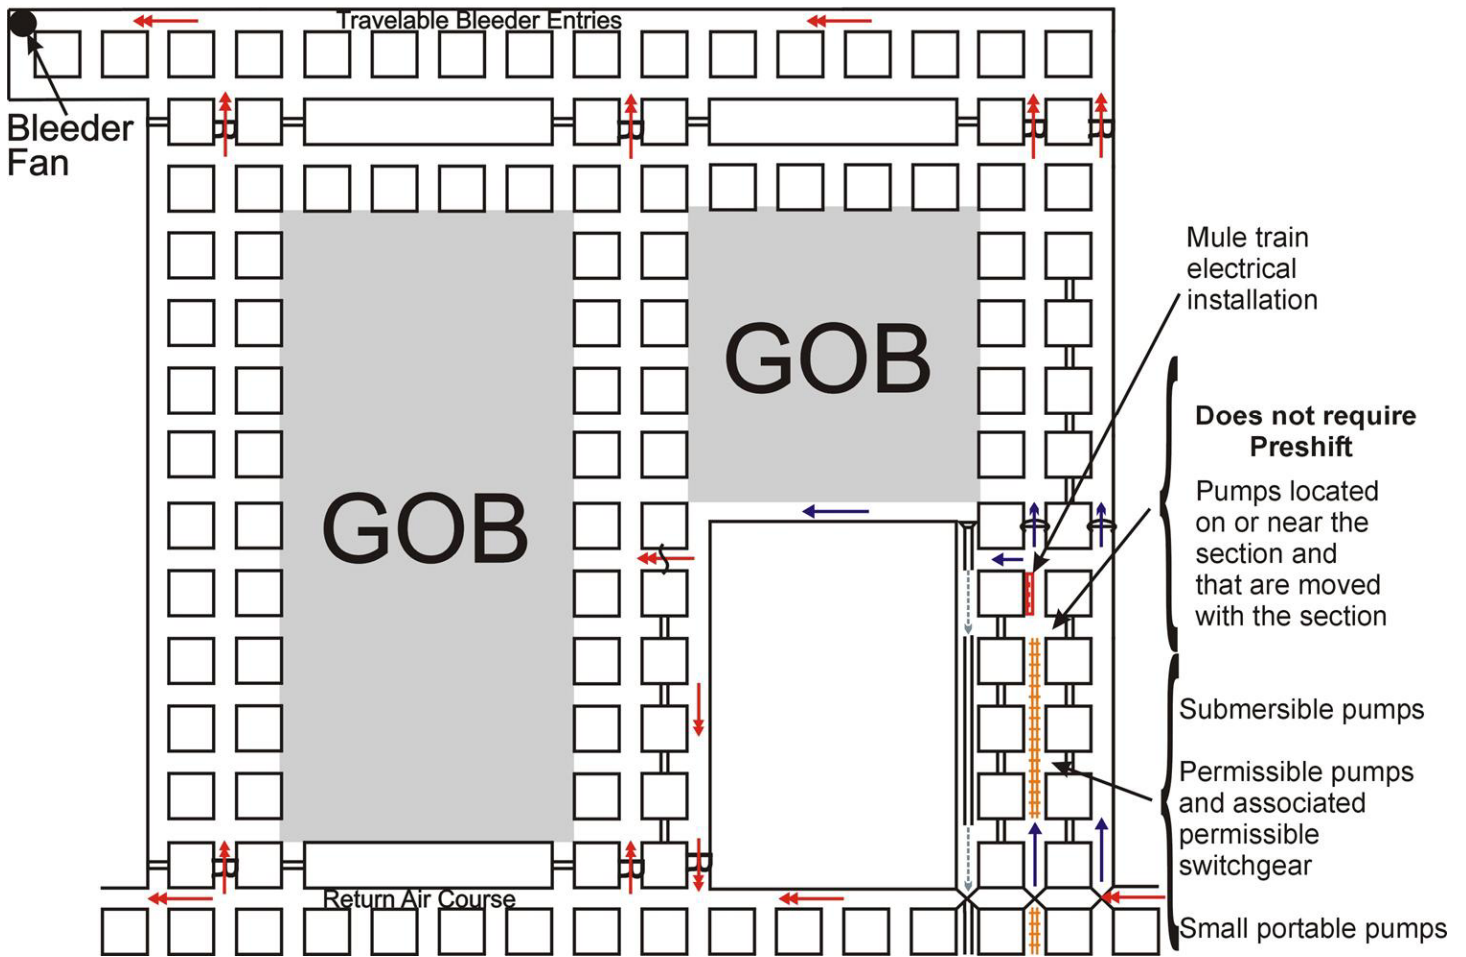


Preshift Examination Summary, Drawing Number 15



Preshift Examination Summary, Drawing Number 16

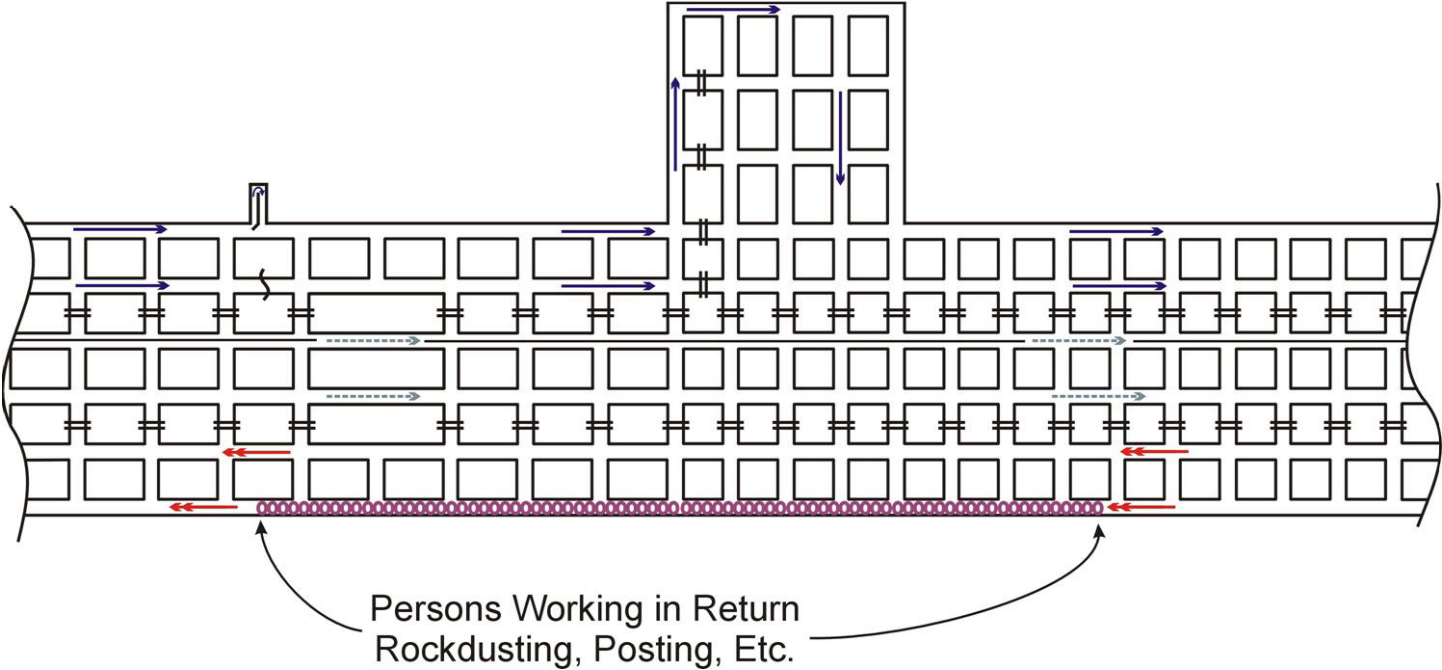


Preshift Examination Summary, Drawing No. 17

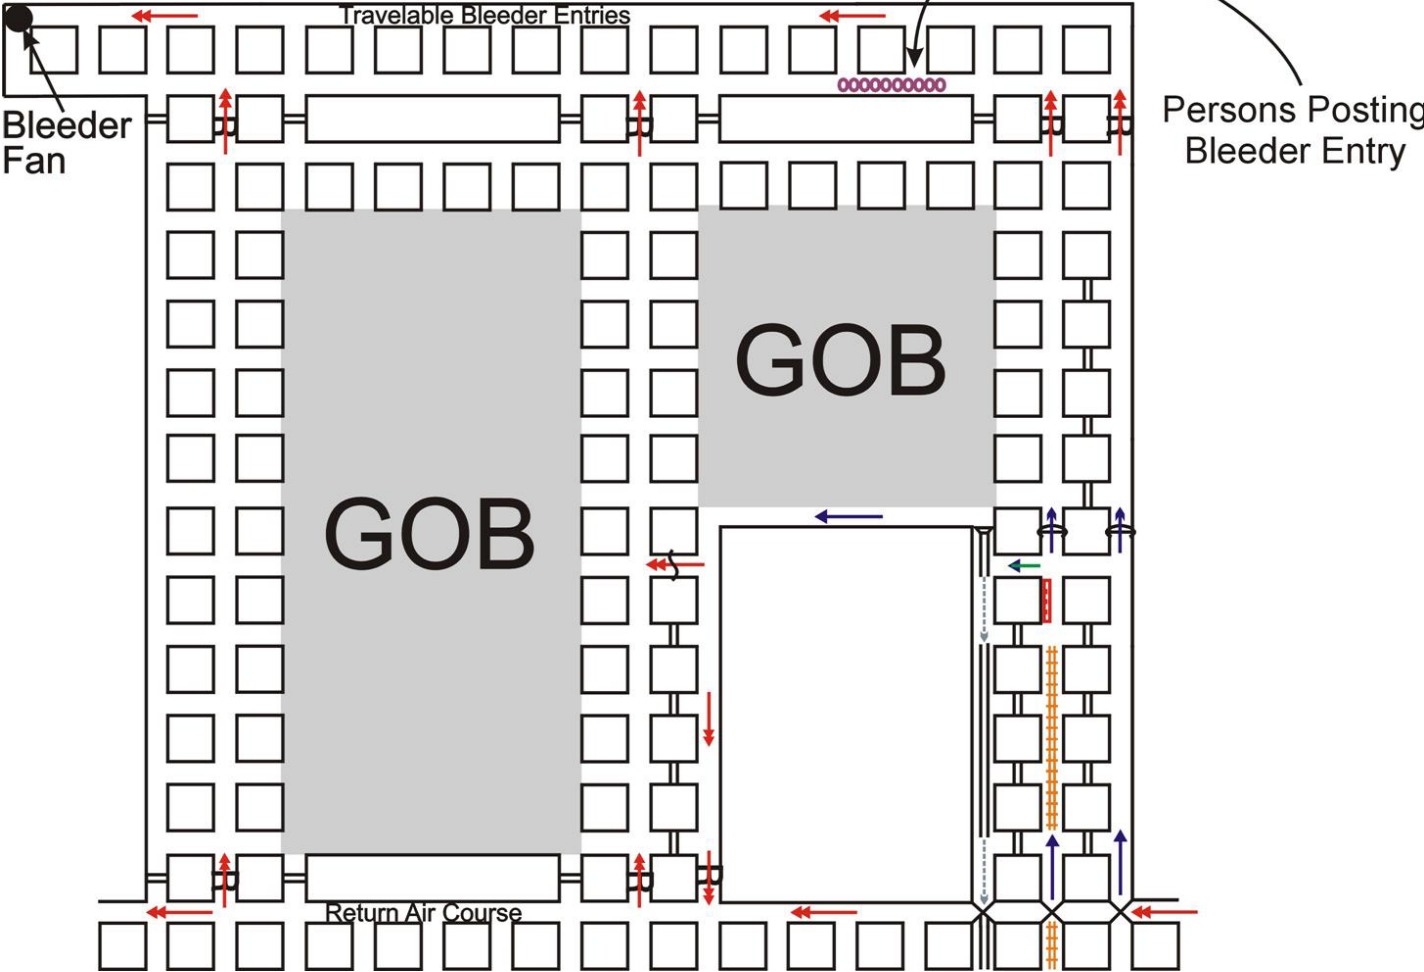

Preshift Examination Summary, Drawing Number 18




Preshift Examination Summary, Drawing Number 19

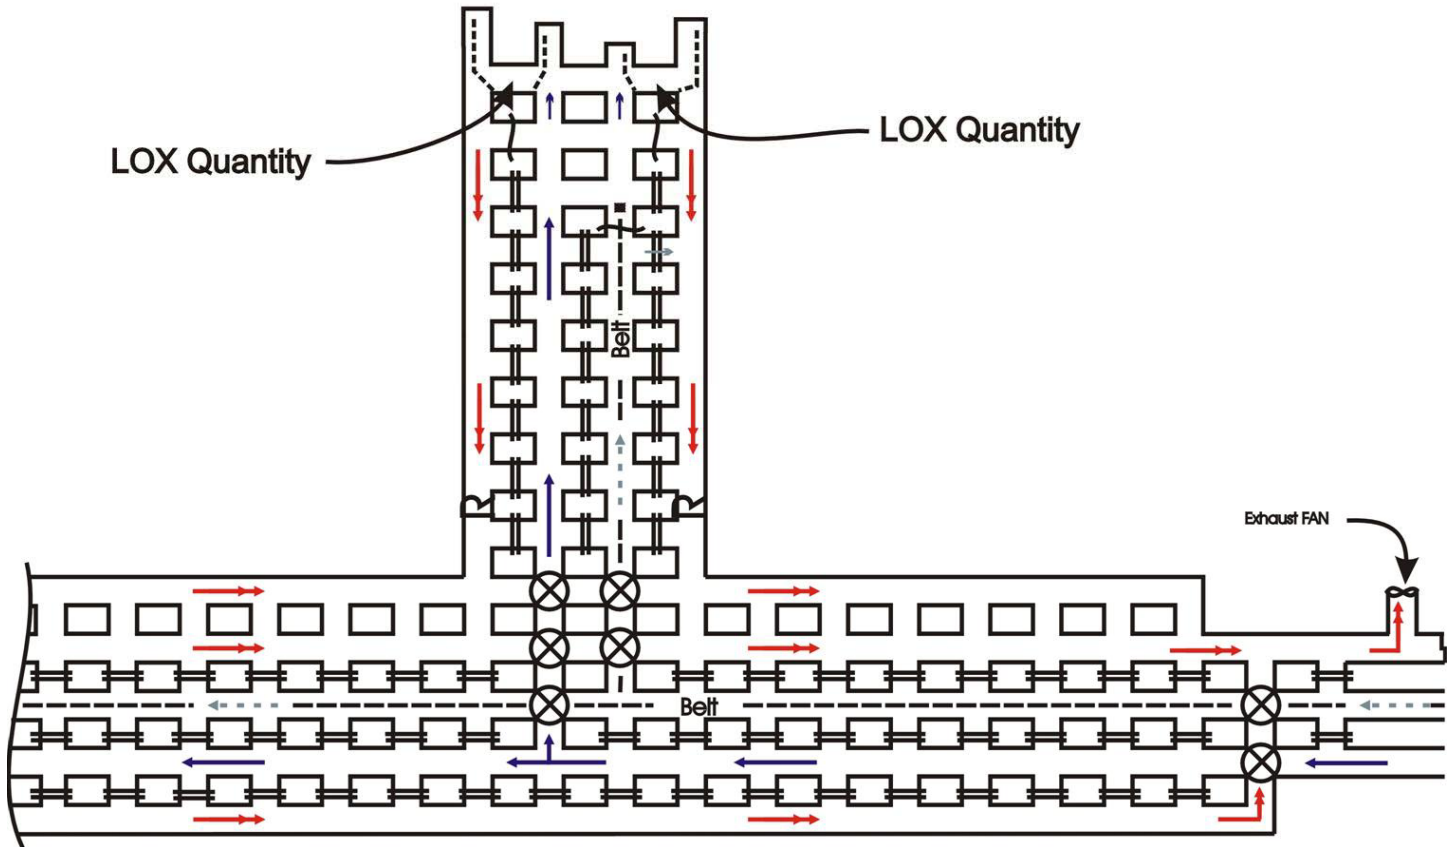


Preshift Examination Summary, Drawing Number 20


Rooms - 600 feet or Less

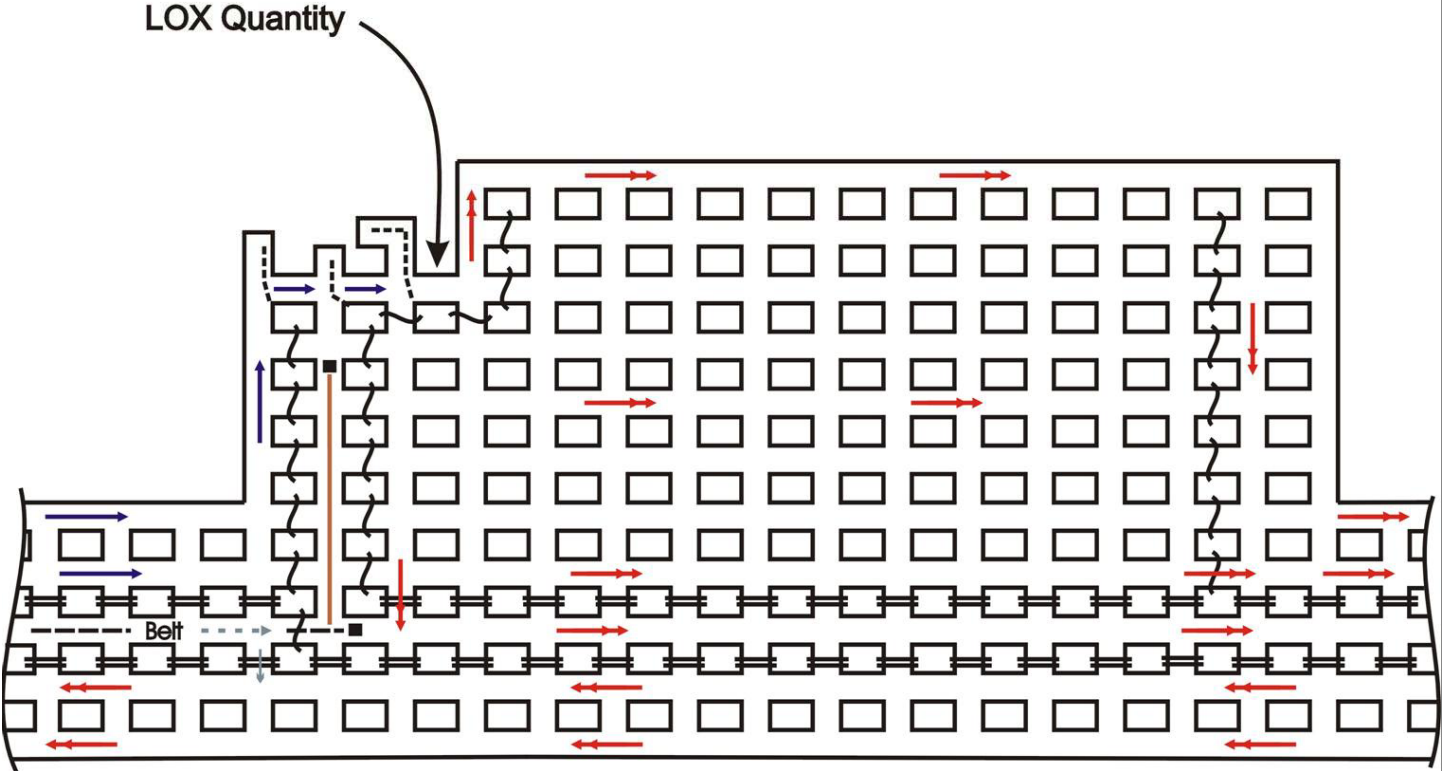

Preshift Examination Summary, Drawing No. 21

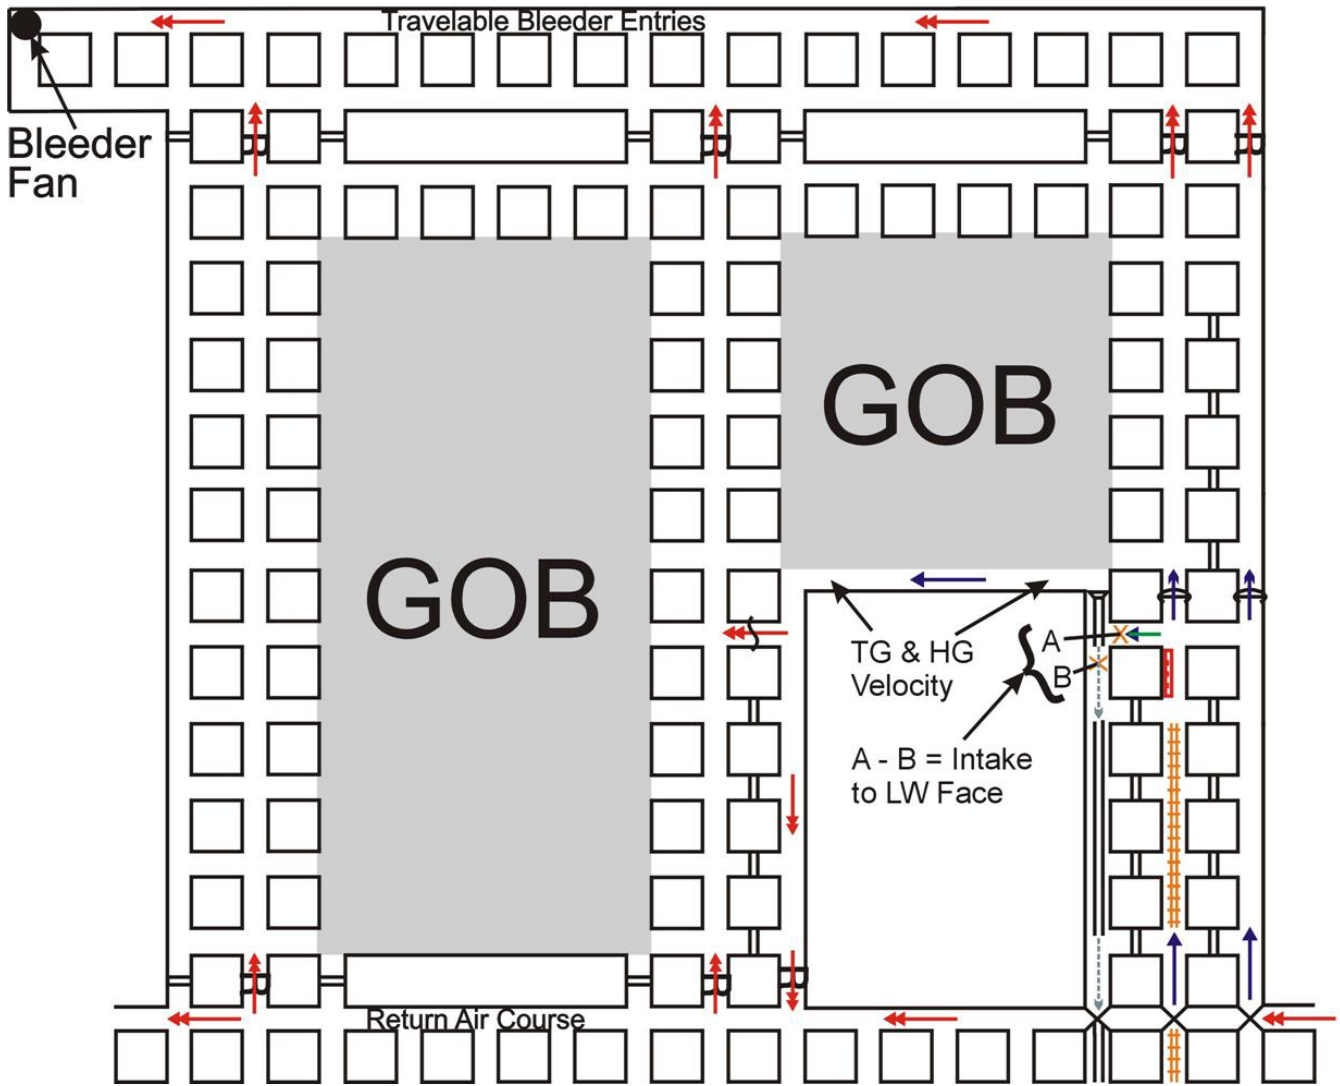

Preshift Examination Summary, Drawing No. 23

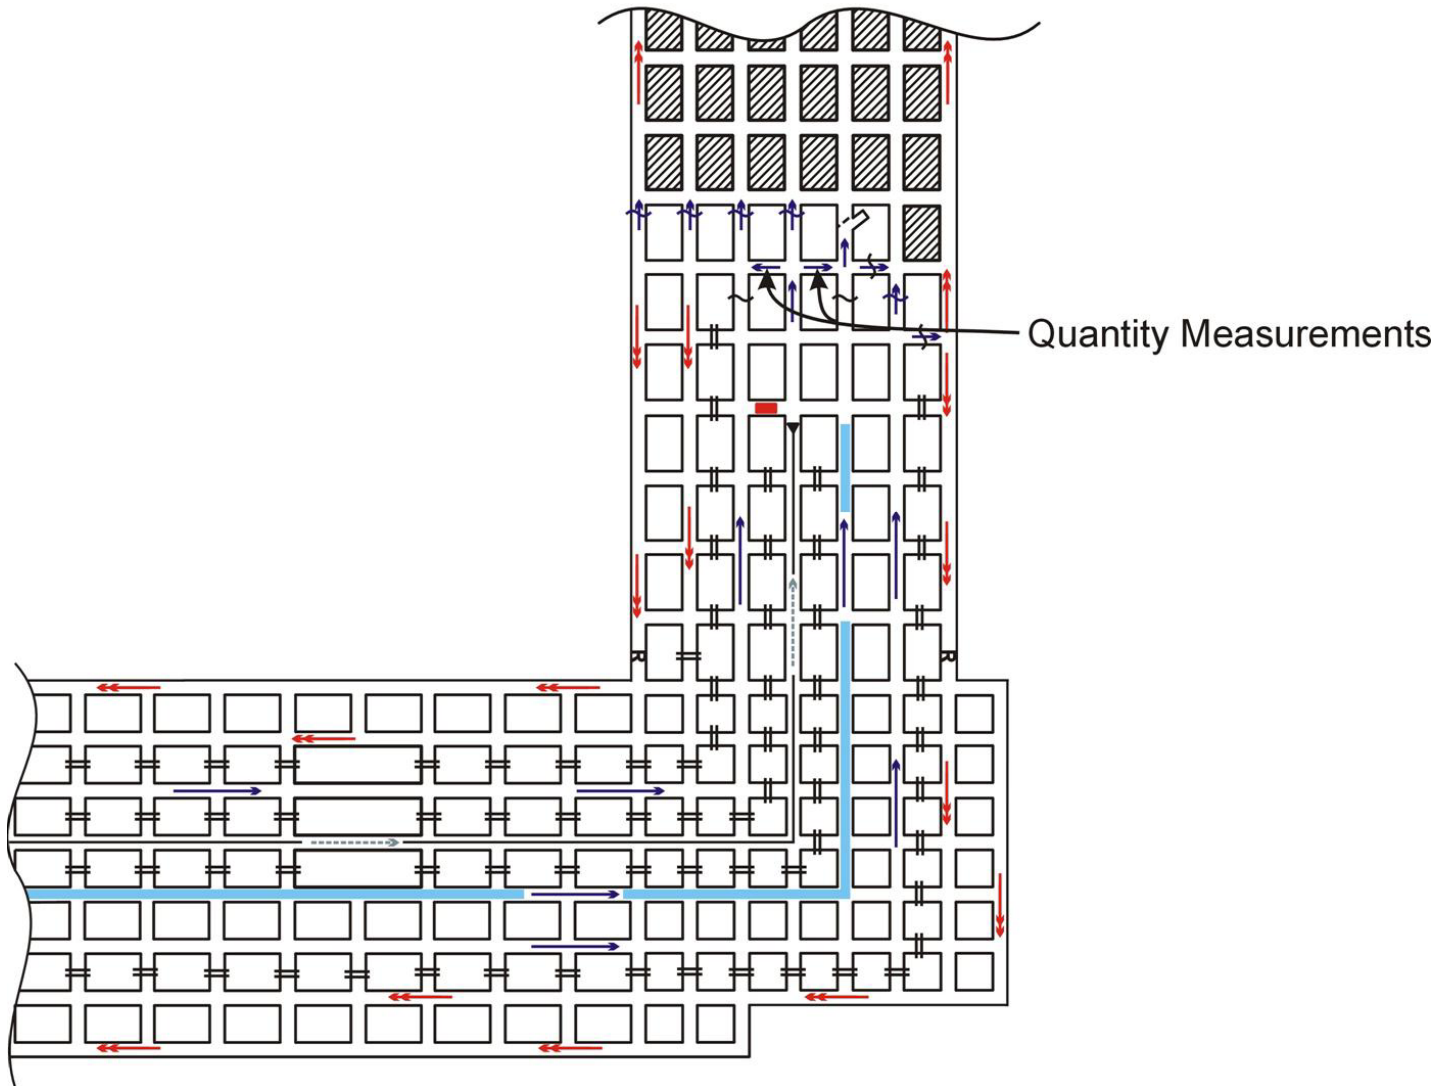

Preshift Examination Summary, Drawing No. 24

